

APPENDIX B
LIST OF PLATES

PLATE I

TYPICAL LARGE PARKING LOT

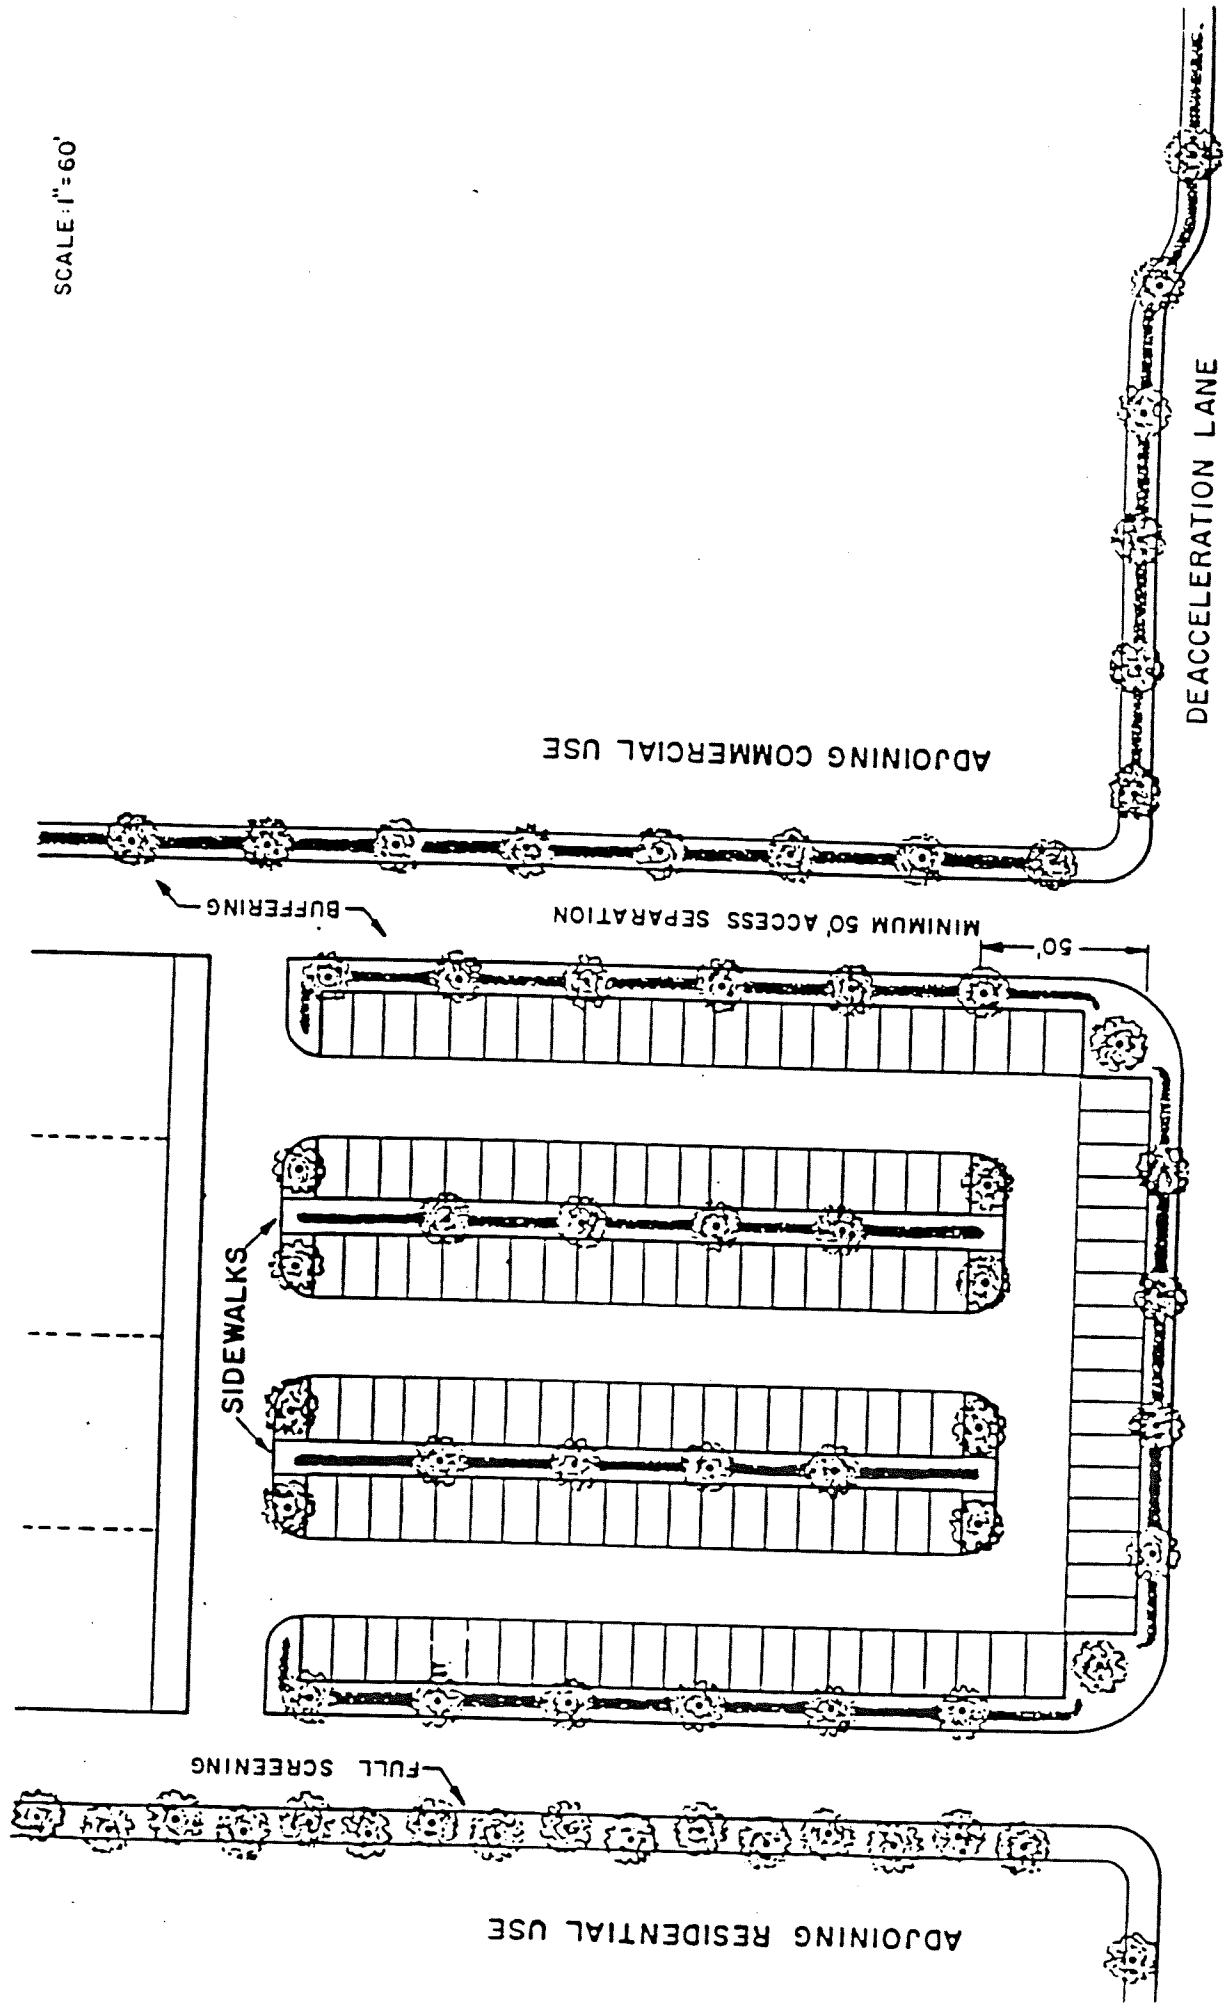


PLATE 2

TYPICAL CUL-DE-SACS

SCALE: 1"=150'



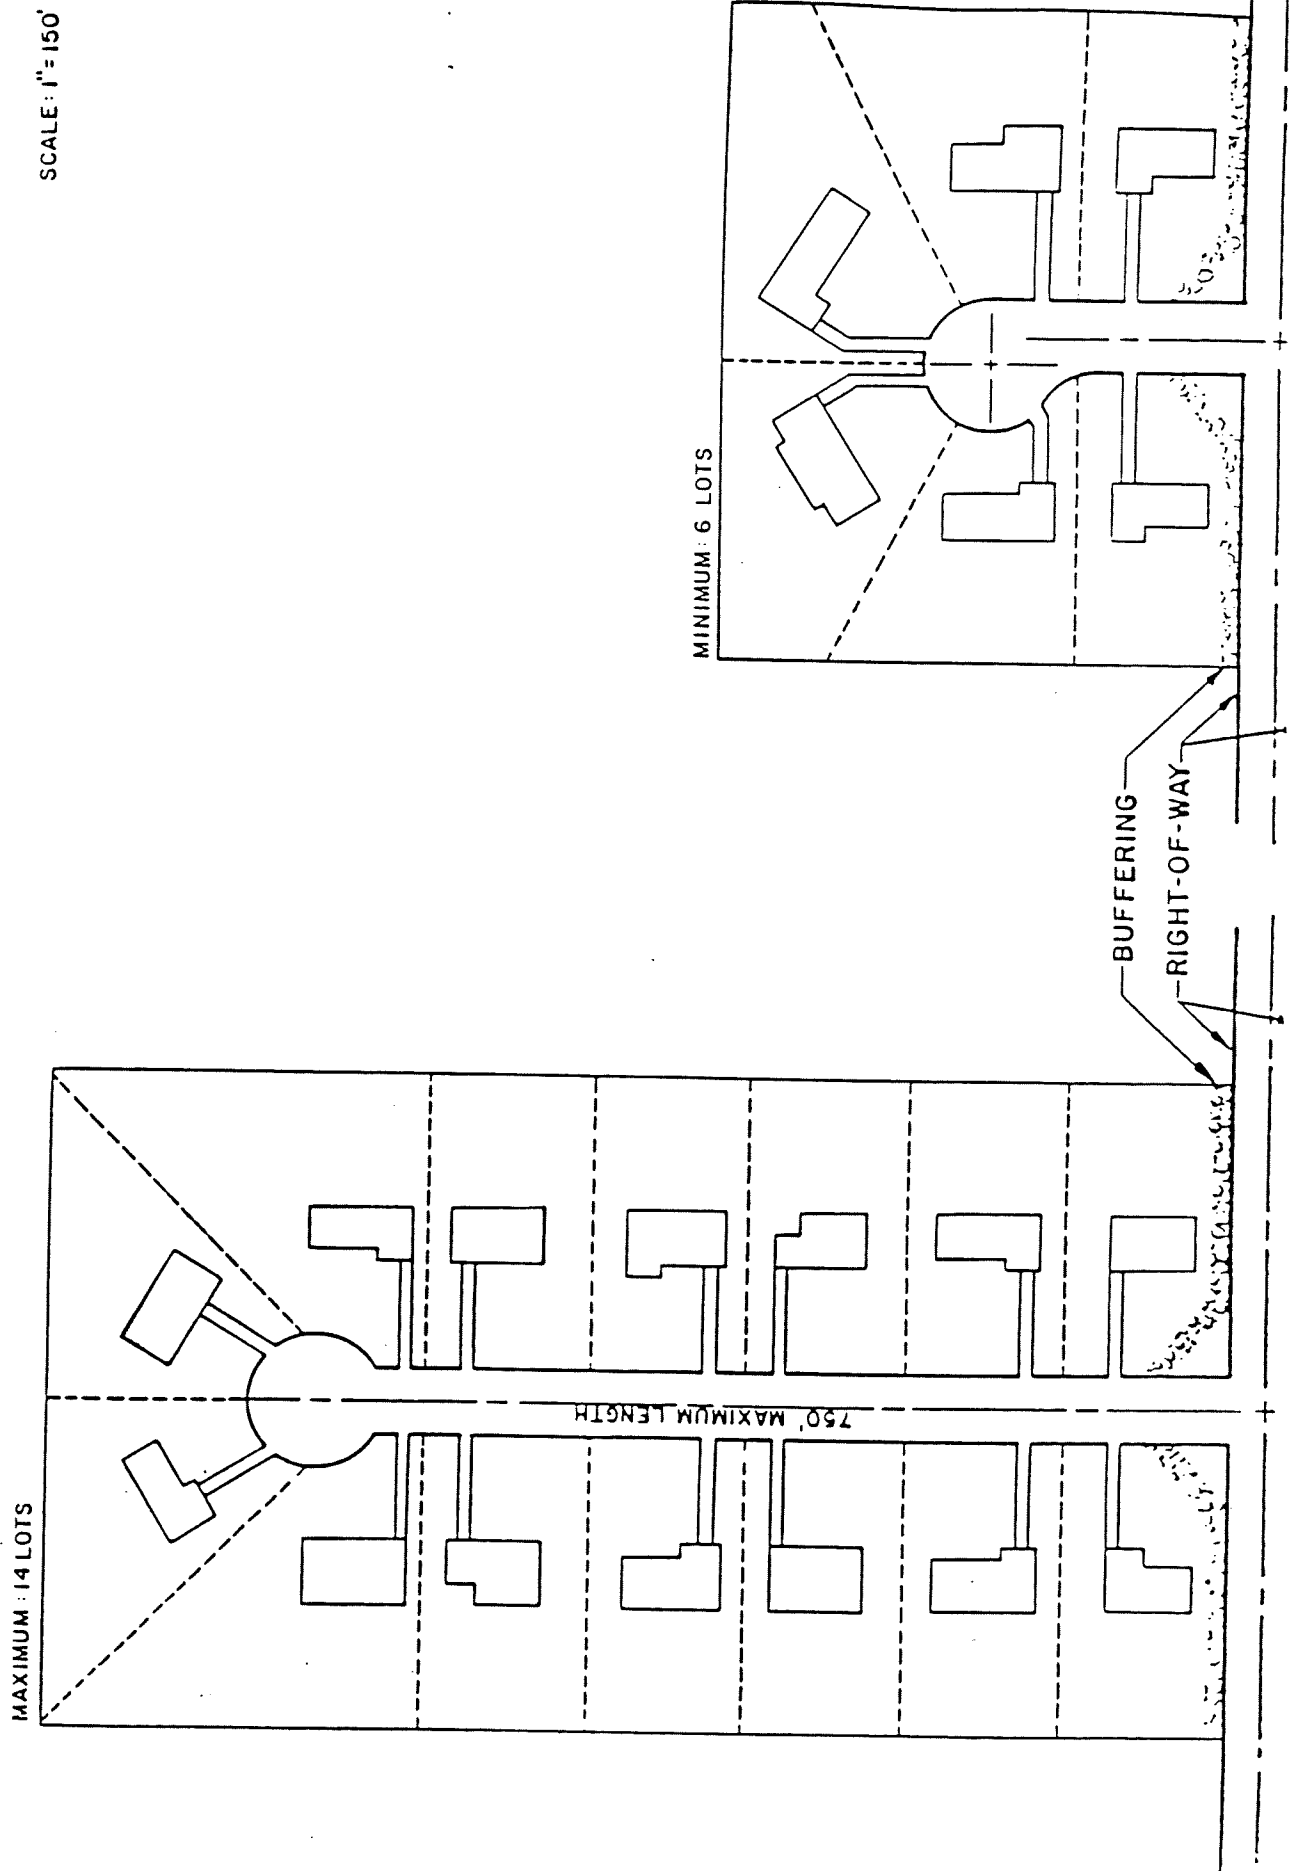


PLATE 3
LOOP STREET

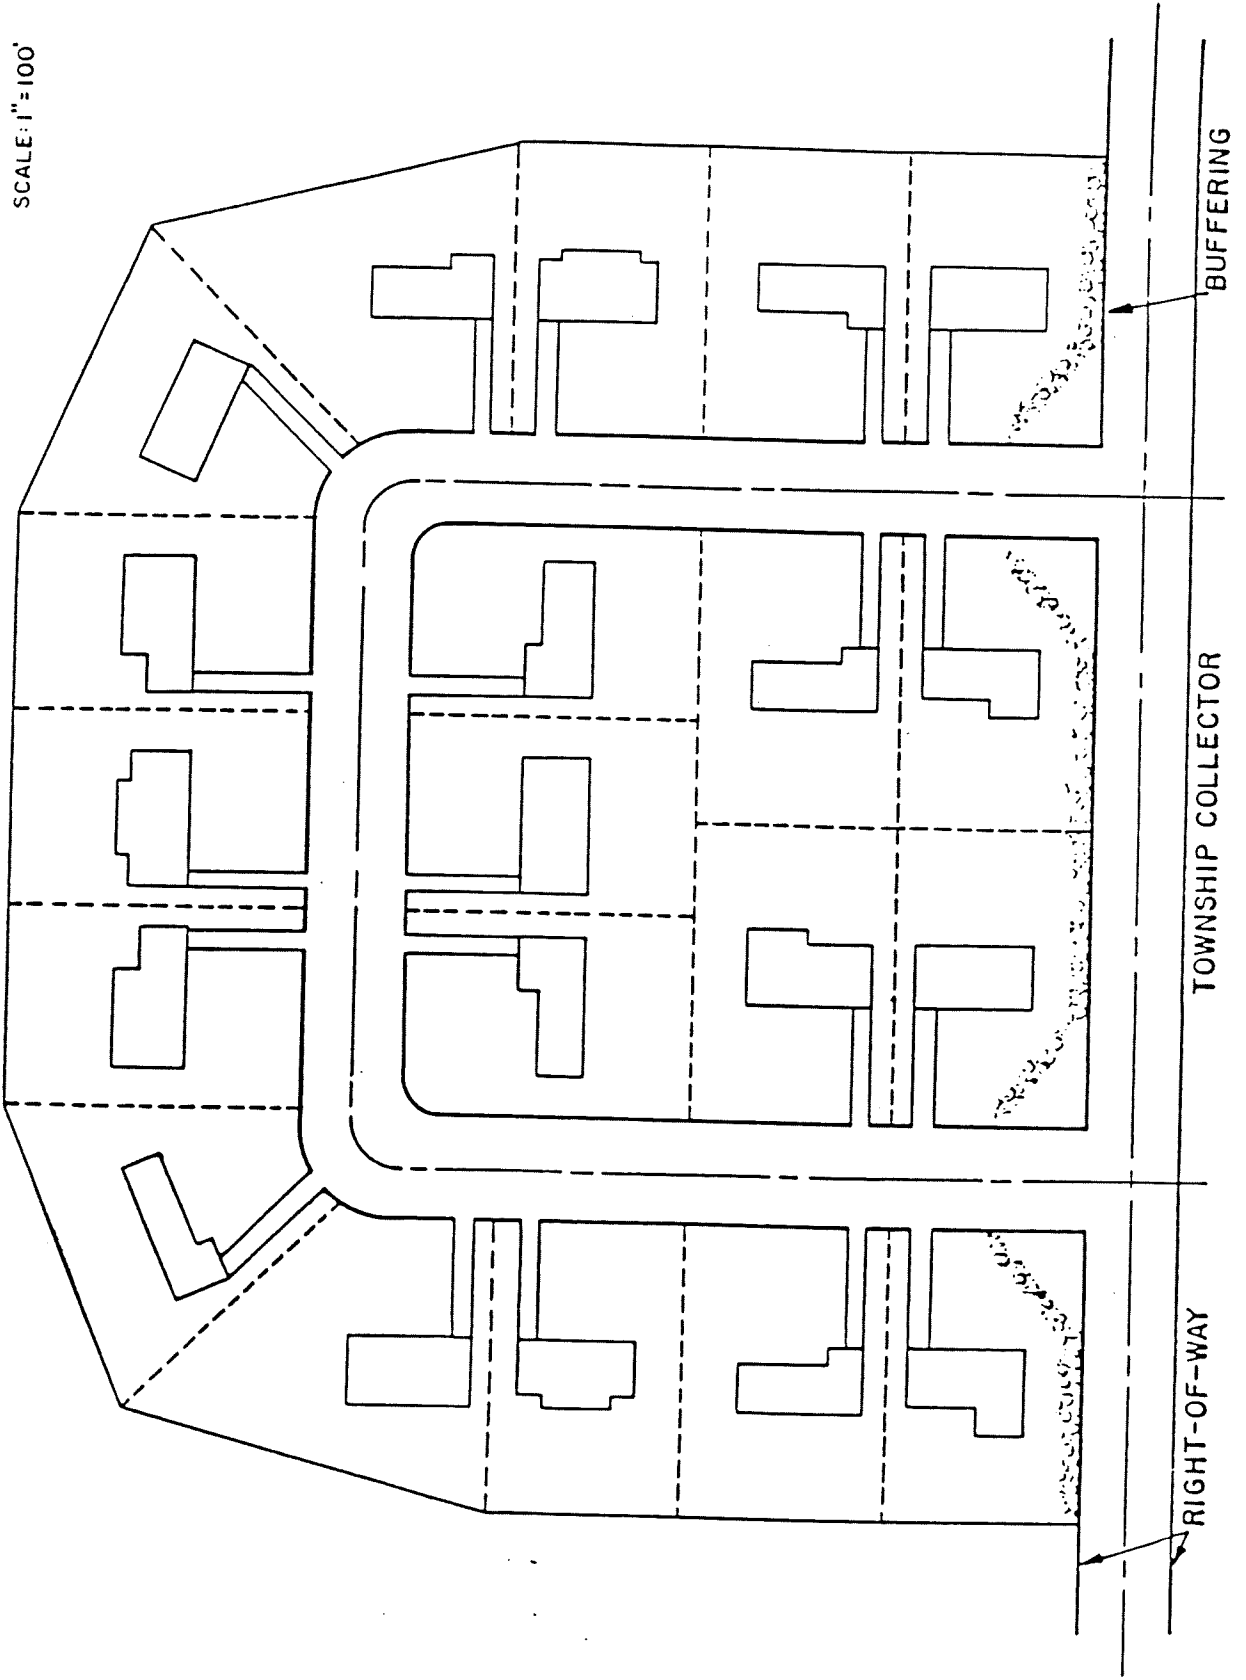


REVERSE FRONTAGE

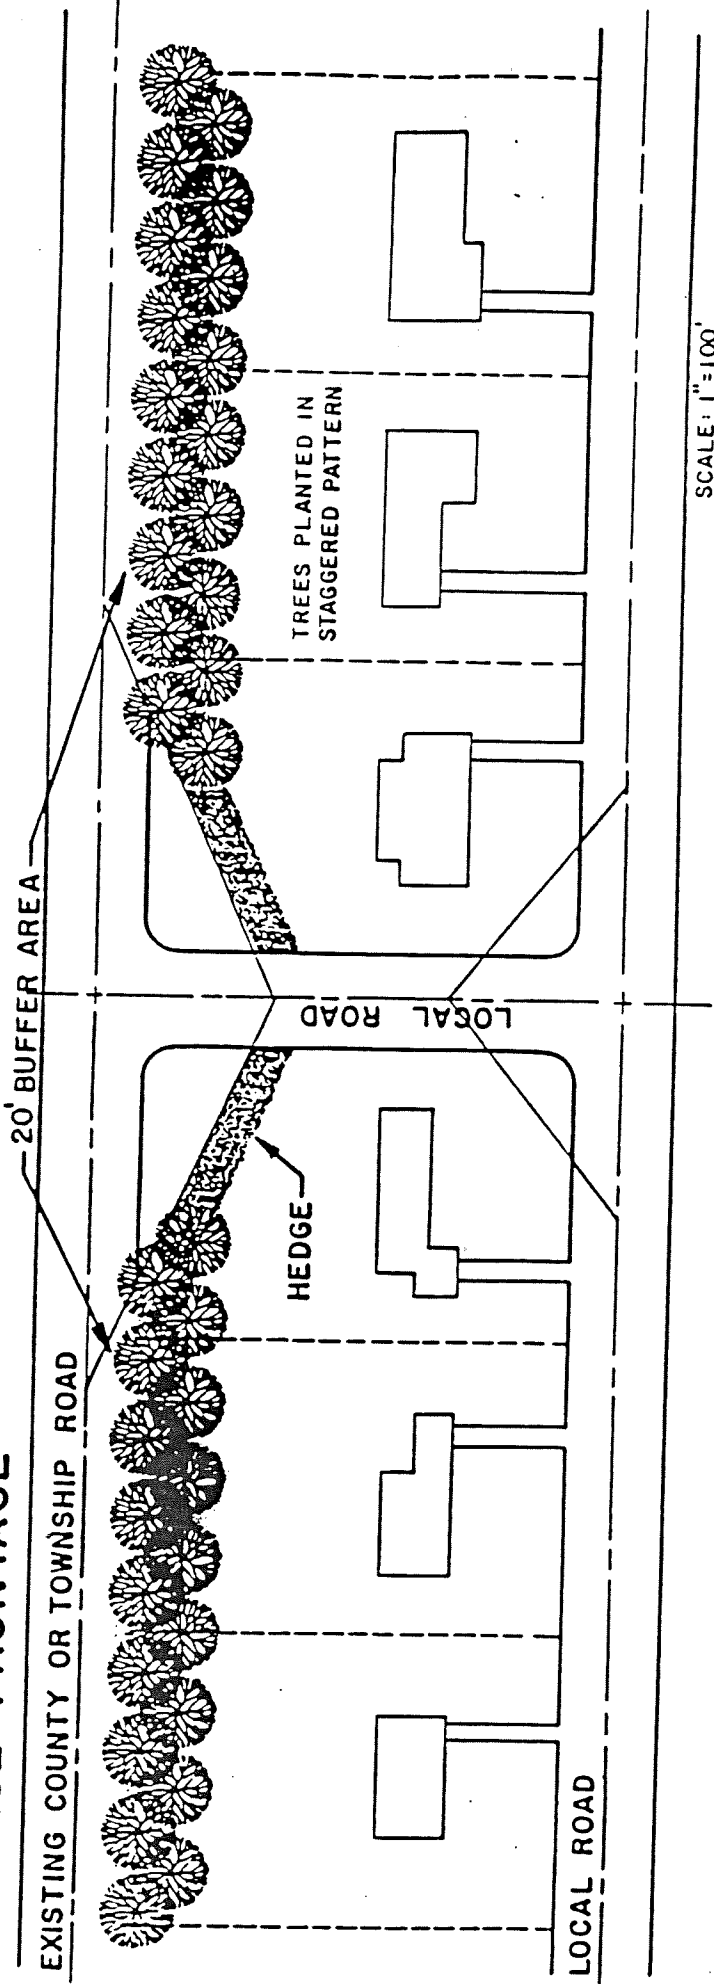


DETAIL OF BUFFER STRIP

EXISTING ROAD

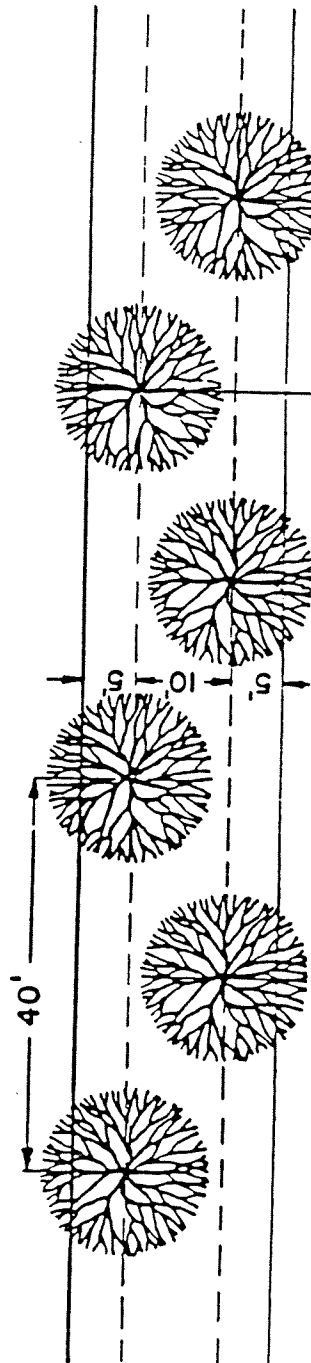

MARGINAL ACCESS

EXISTING COUNTY OR TOWNSHIP ROAD

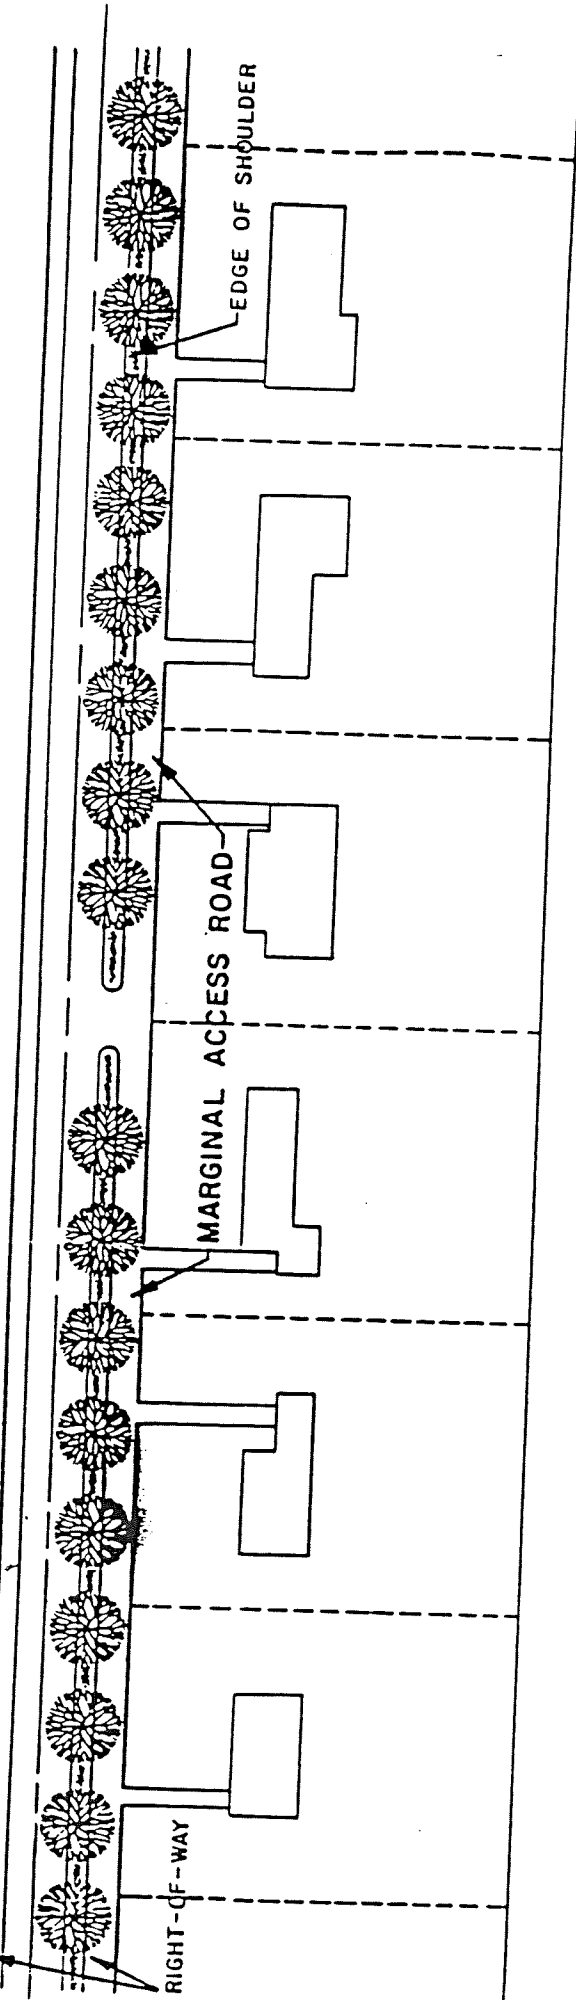

DETAIL OF MEDIAN & MARGINAL ACCESS ROAD

EXISTING ROAD

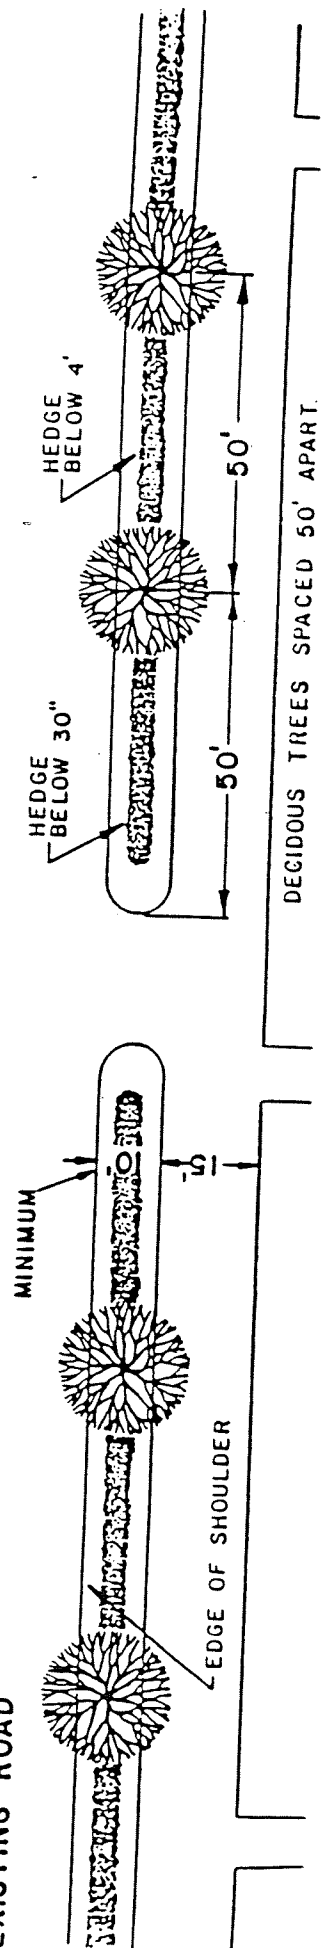


PLATE 6

CLEAR SIGHT EASEMENT INTERSECTION OF A COUNTY COLLECTOR ROAD WITH A COUNTY COLLECTOR OR LOCAL ROAD OR MUNICIPAL ROAD

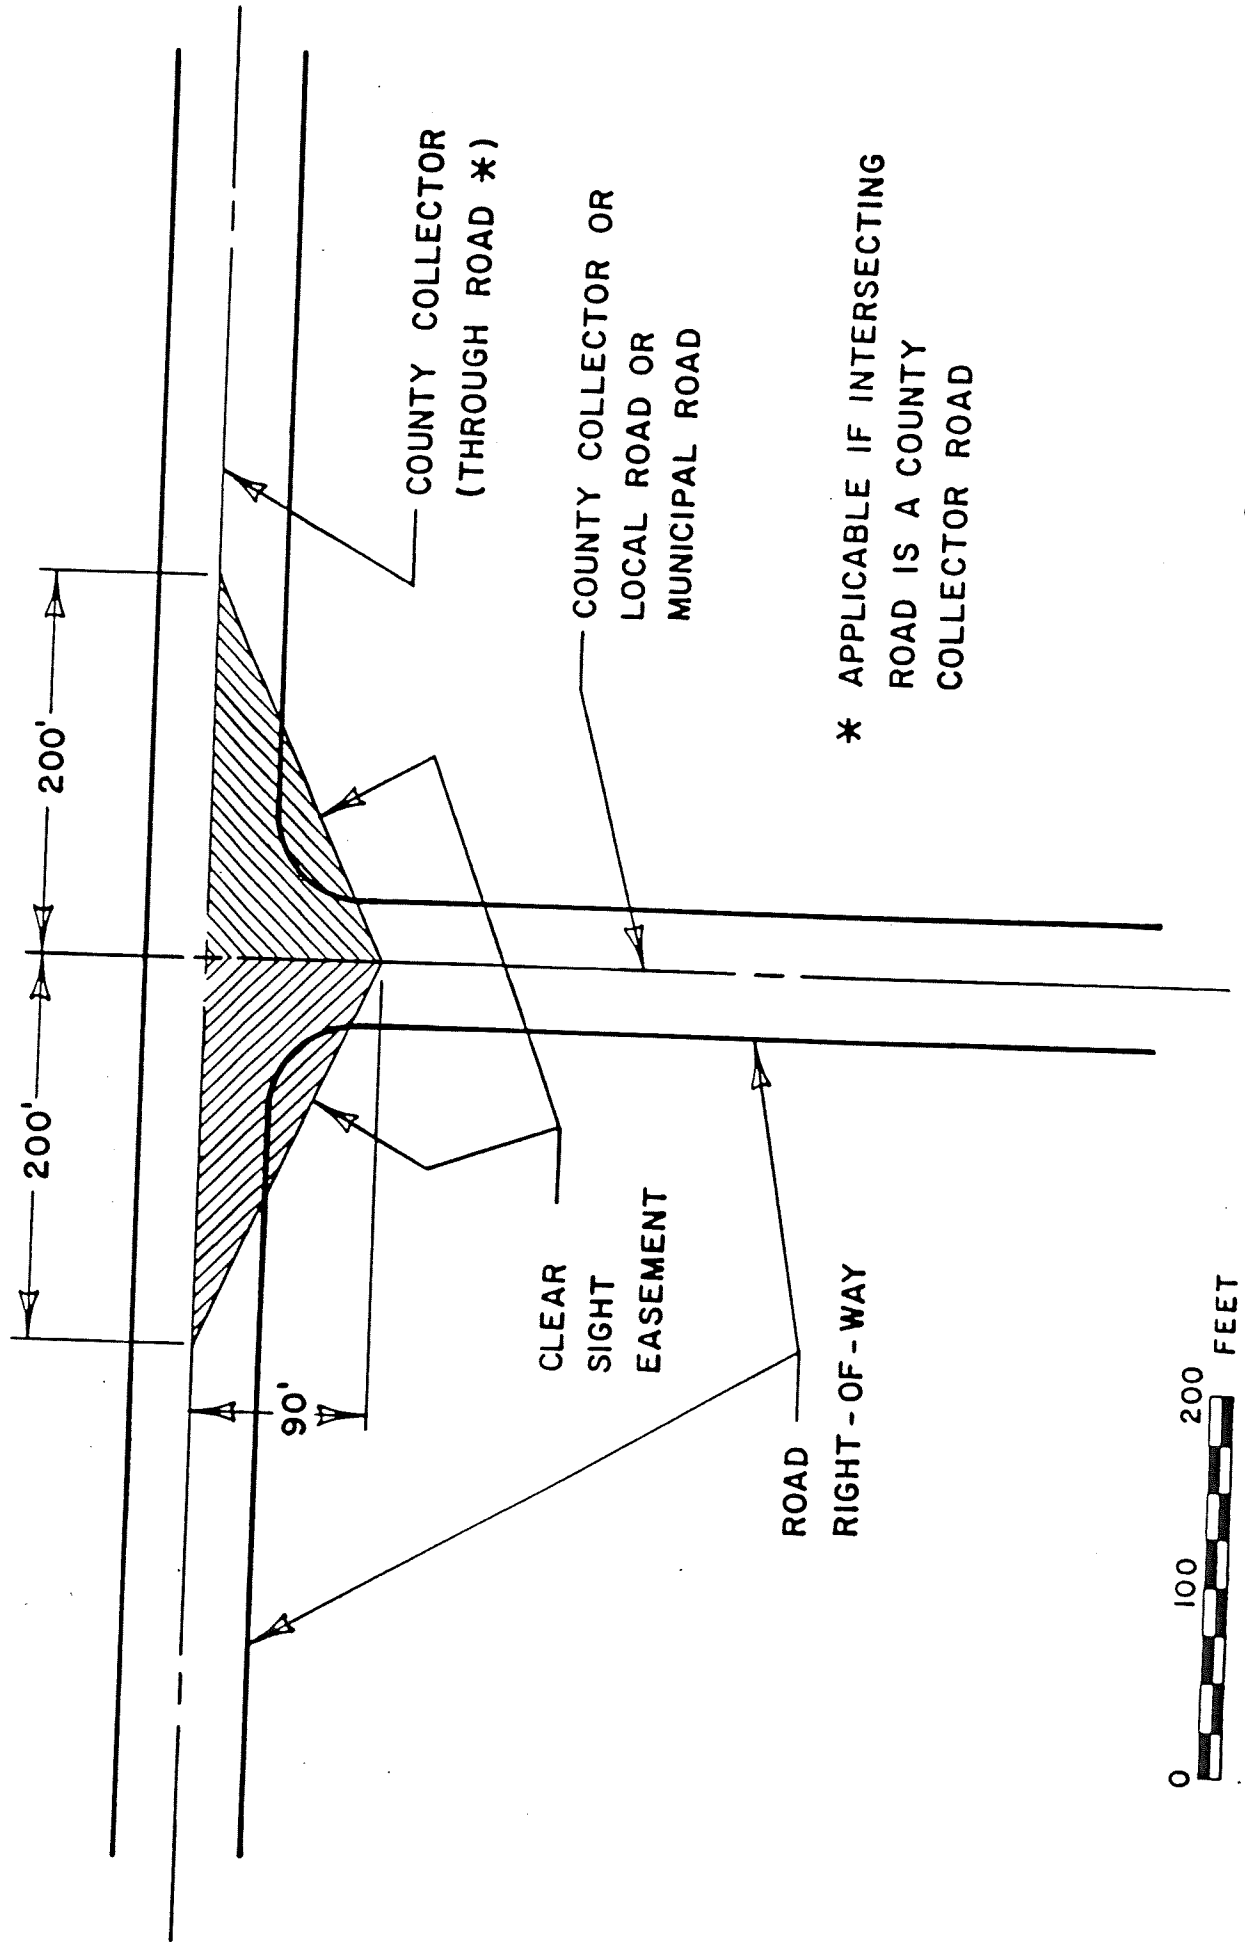


PLATE 7

CLEAR SIGHT EASEMENT
INTERSECTION OF A COUNTY ARTERIAL ROAD
WITH A COUNTY COLLECTOR OR LOCAL ROAD OR MUNICIPAL ROAD


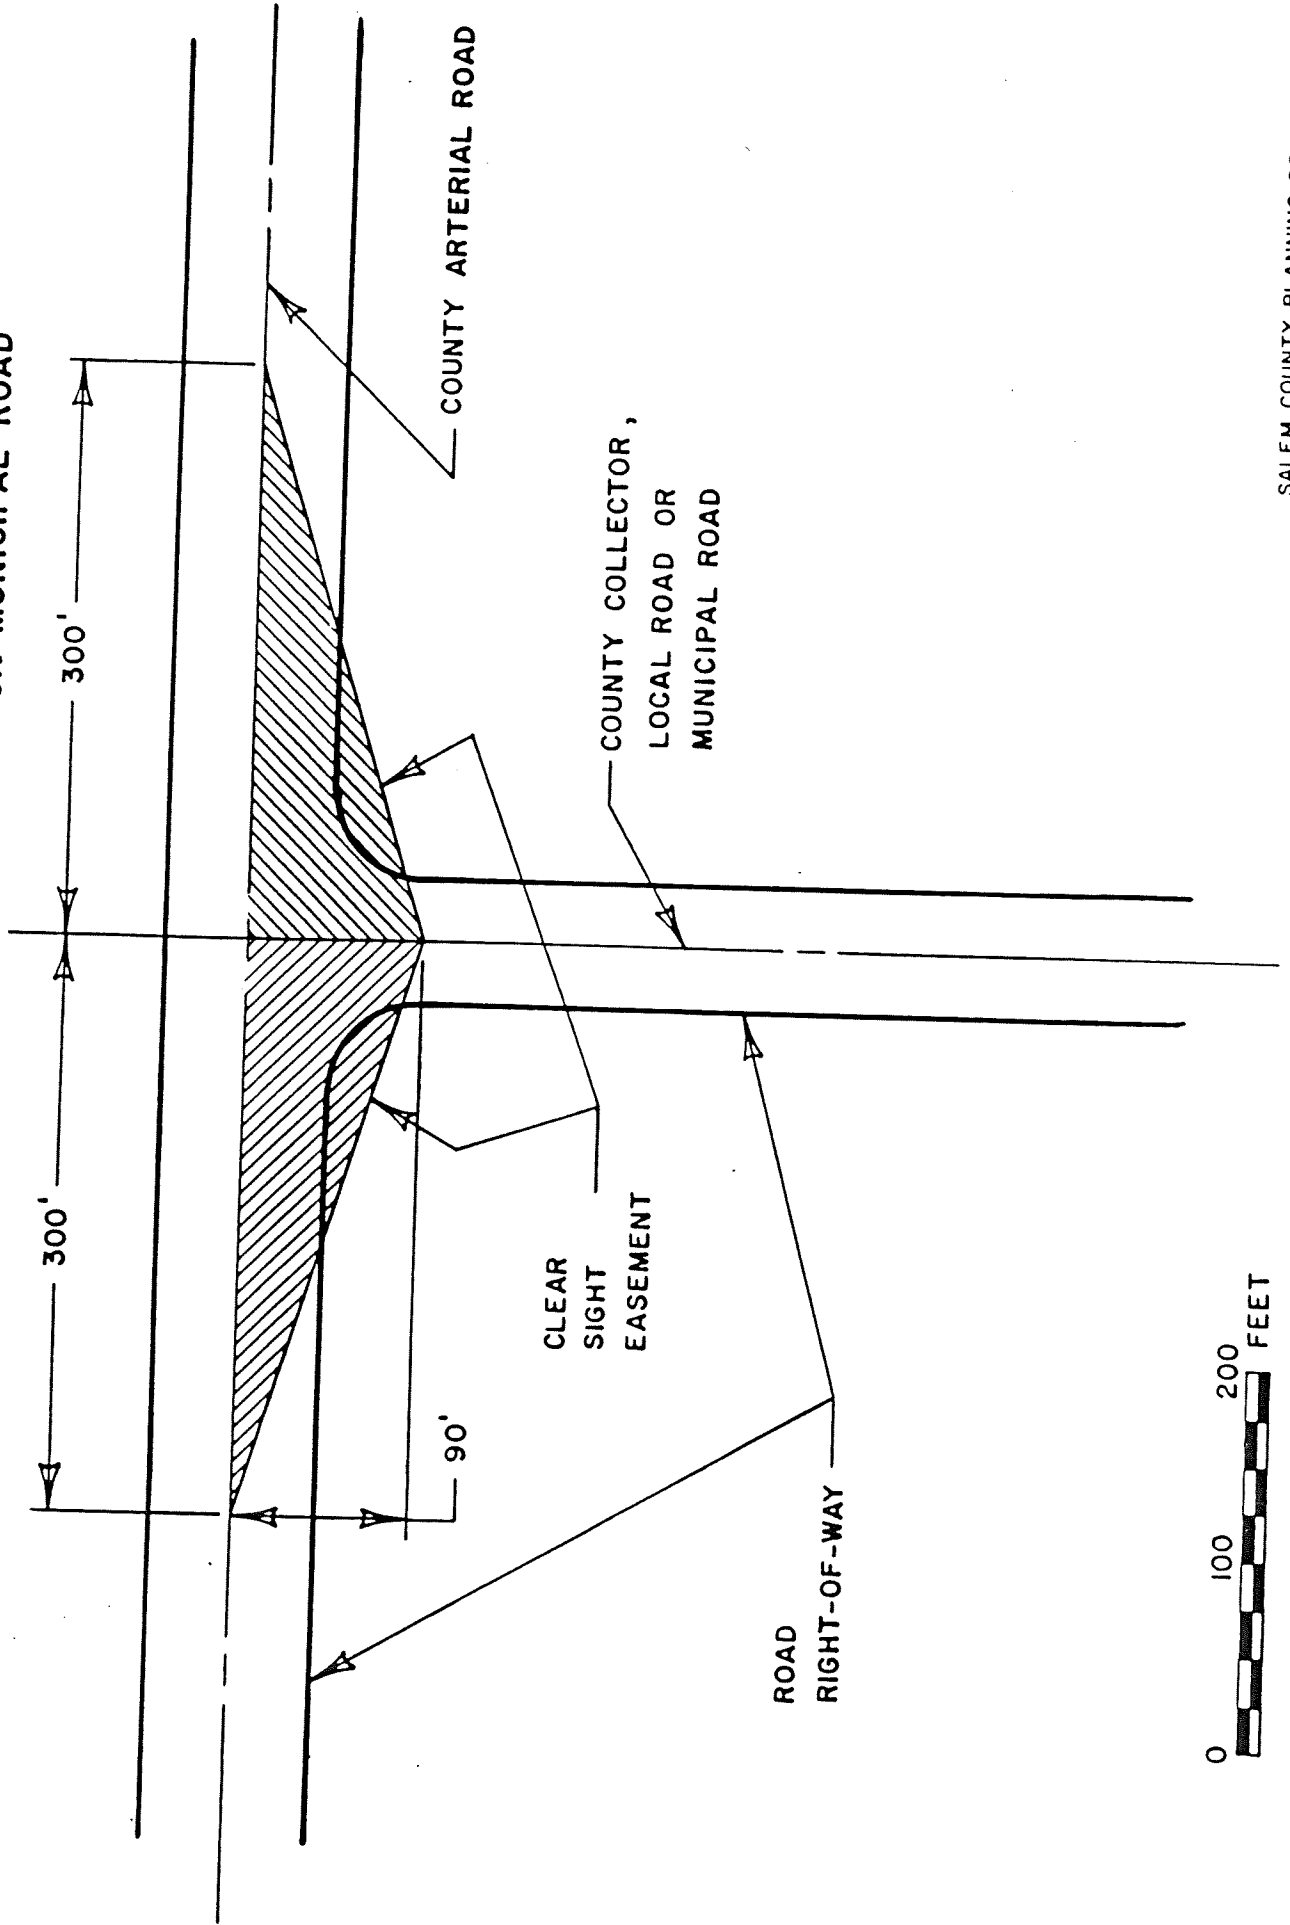


PLATE 8

CLEAR SIGHT EASEMENT INTERSECTION OF A COUNTY ARTERIAL ROAD WITH AN ARTERIAL ROAD *

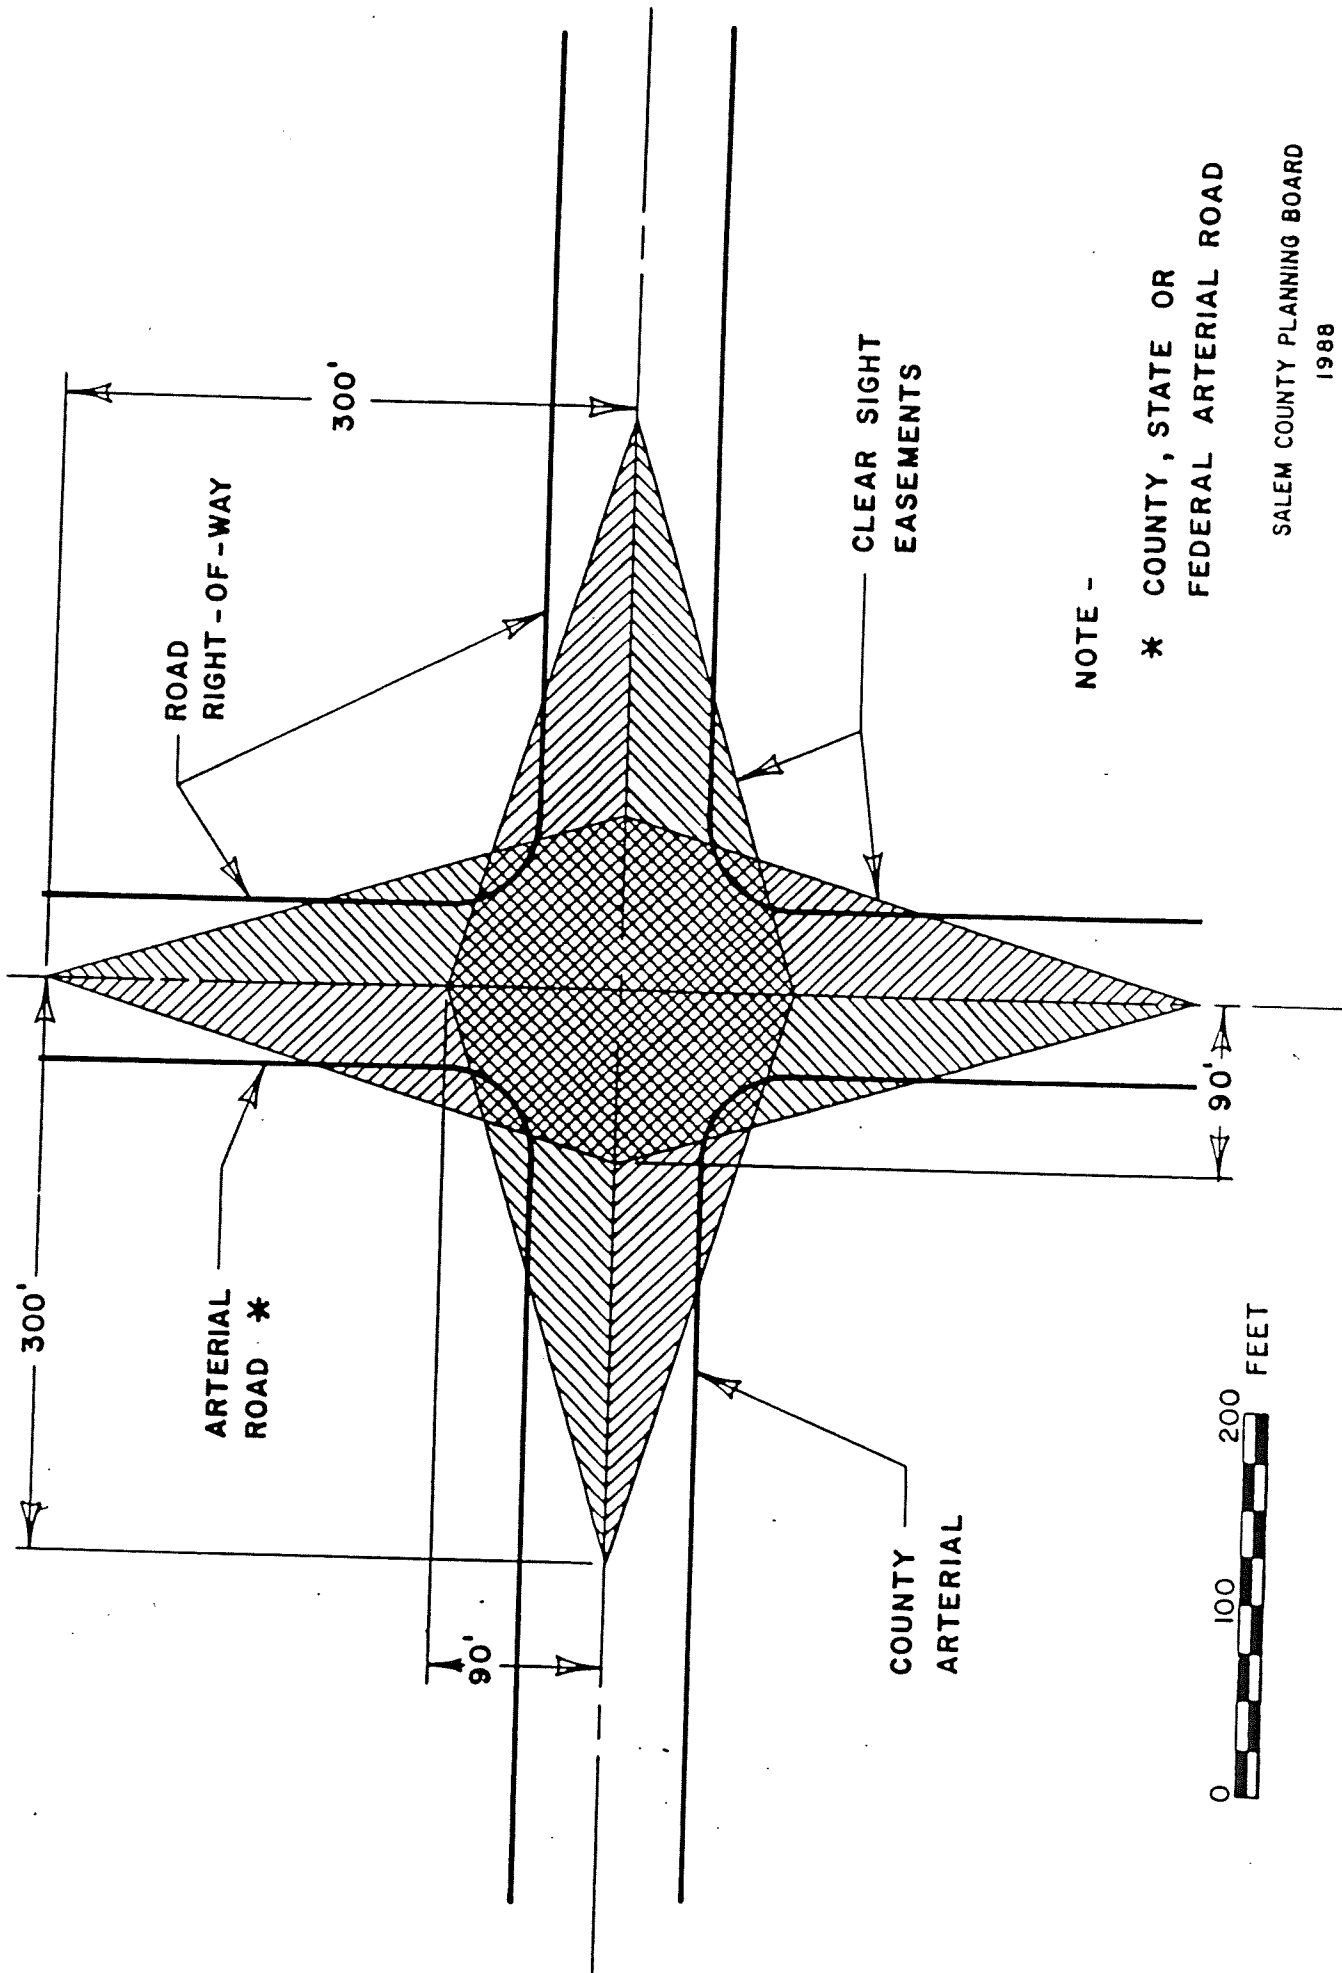

NOTE -
* COUNTY, STATE OR
FEDERAL ARTERIAL ROAD

COUNTY ROADWAY CROSS SECTIONS


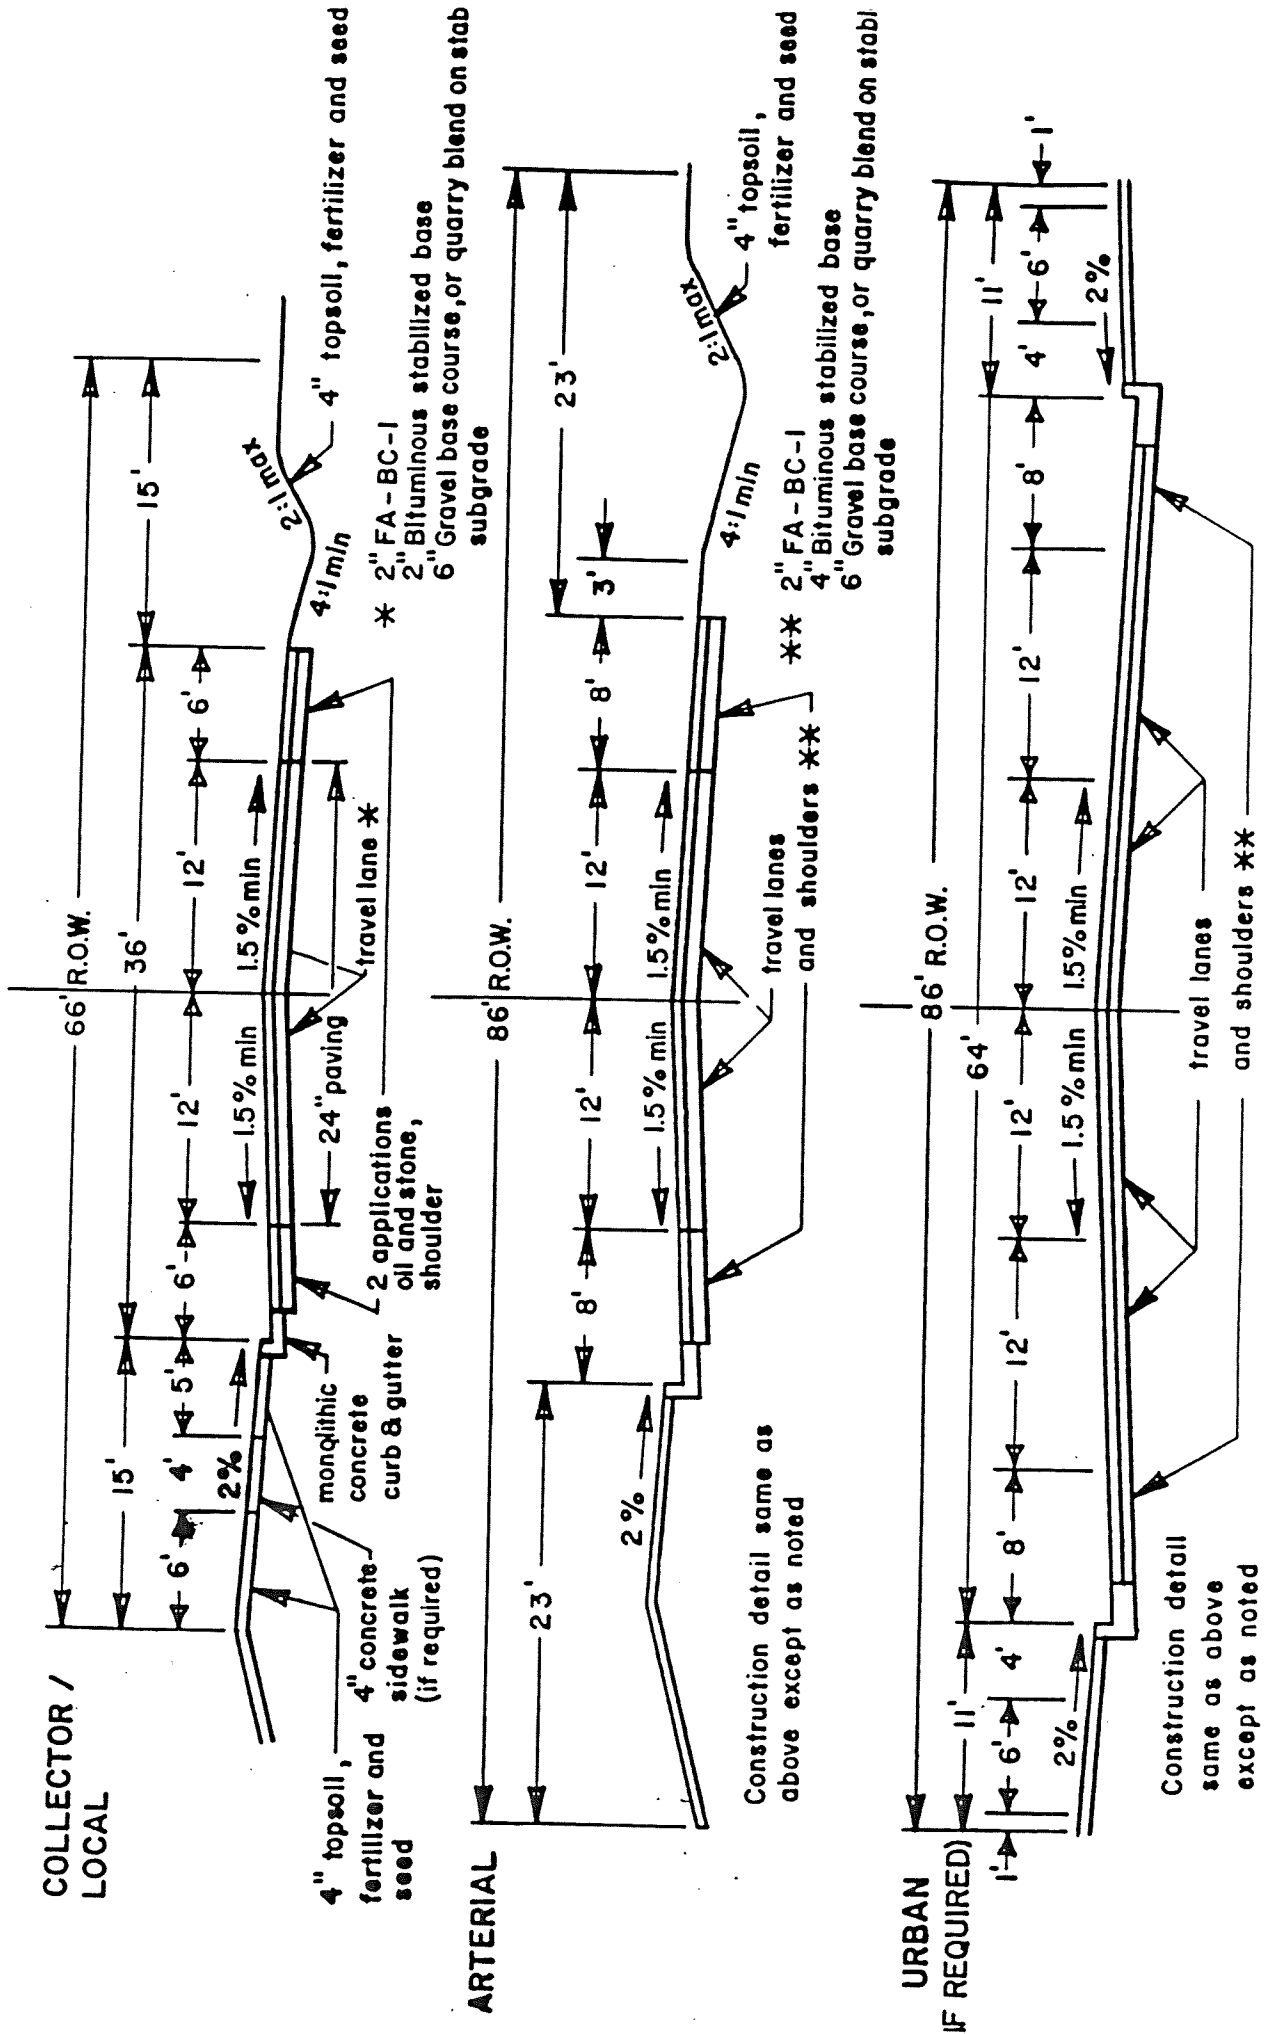


PLATE 10

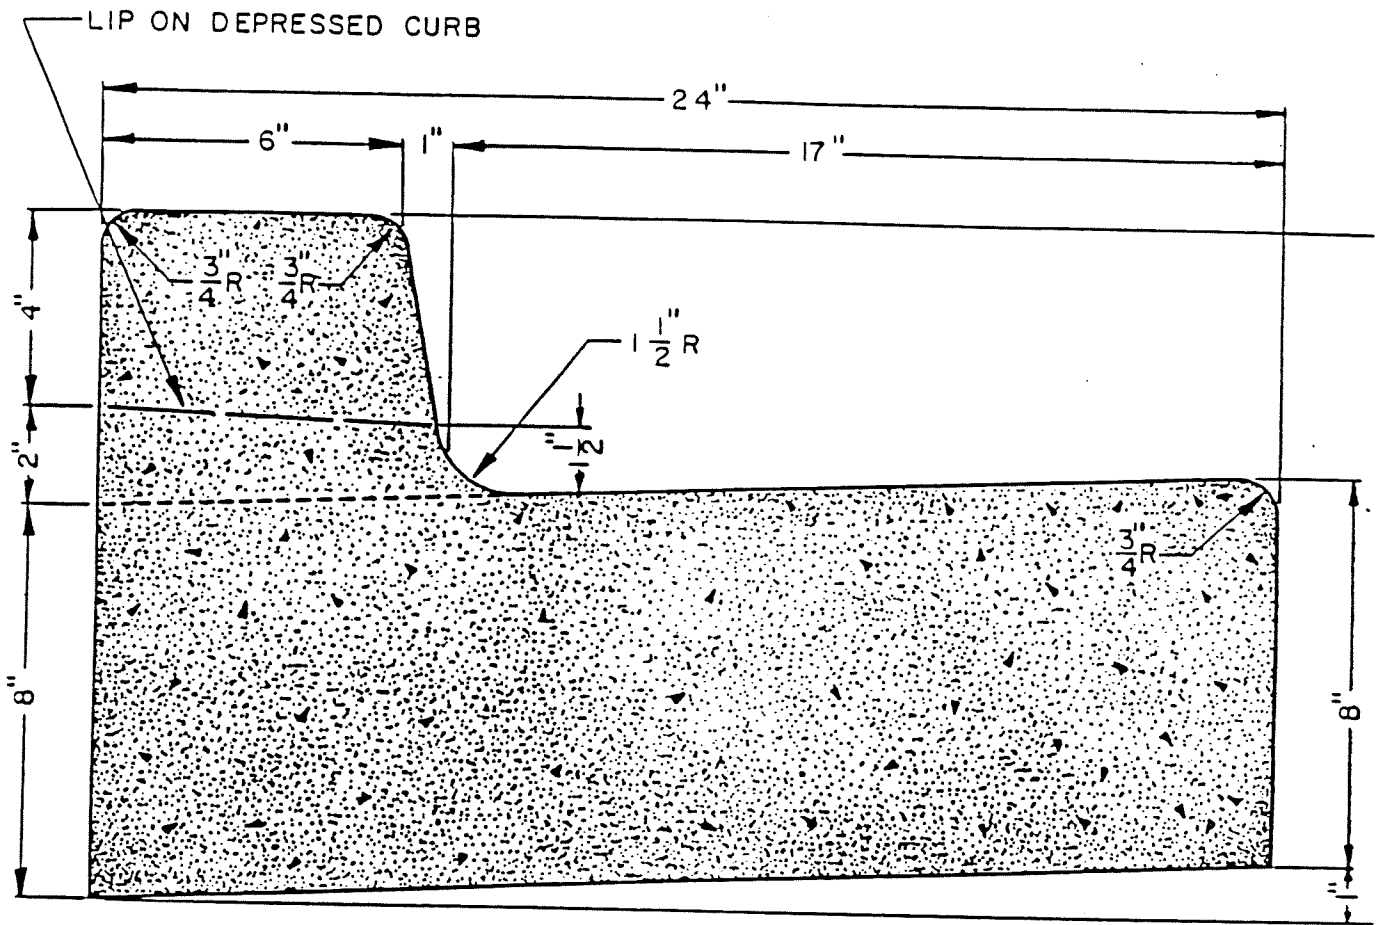

SCALE: $\frac{1}{4}'' = 1''$

CONCRETE CURB & GUTTER